


ARDA 2010 CONVENTION & EXPOSITION MARCH 14 - 18, 2010

REVISION DATE:
3/25/2009 CULKIN

BOOTH COUNT

Inventory as of 03/20/2009

Dimension	Size	Qty	SqFt
10x10'	100	312	31,200
10x15'	150	7	1,050
20x20'	400	1	400
30x30'	900	2	1,800
50x60'	3,000	1	3,000
50x70'	3,500	1	3,500
50x90'	4,500	1	4,500
Totals:		325	45,450

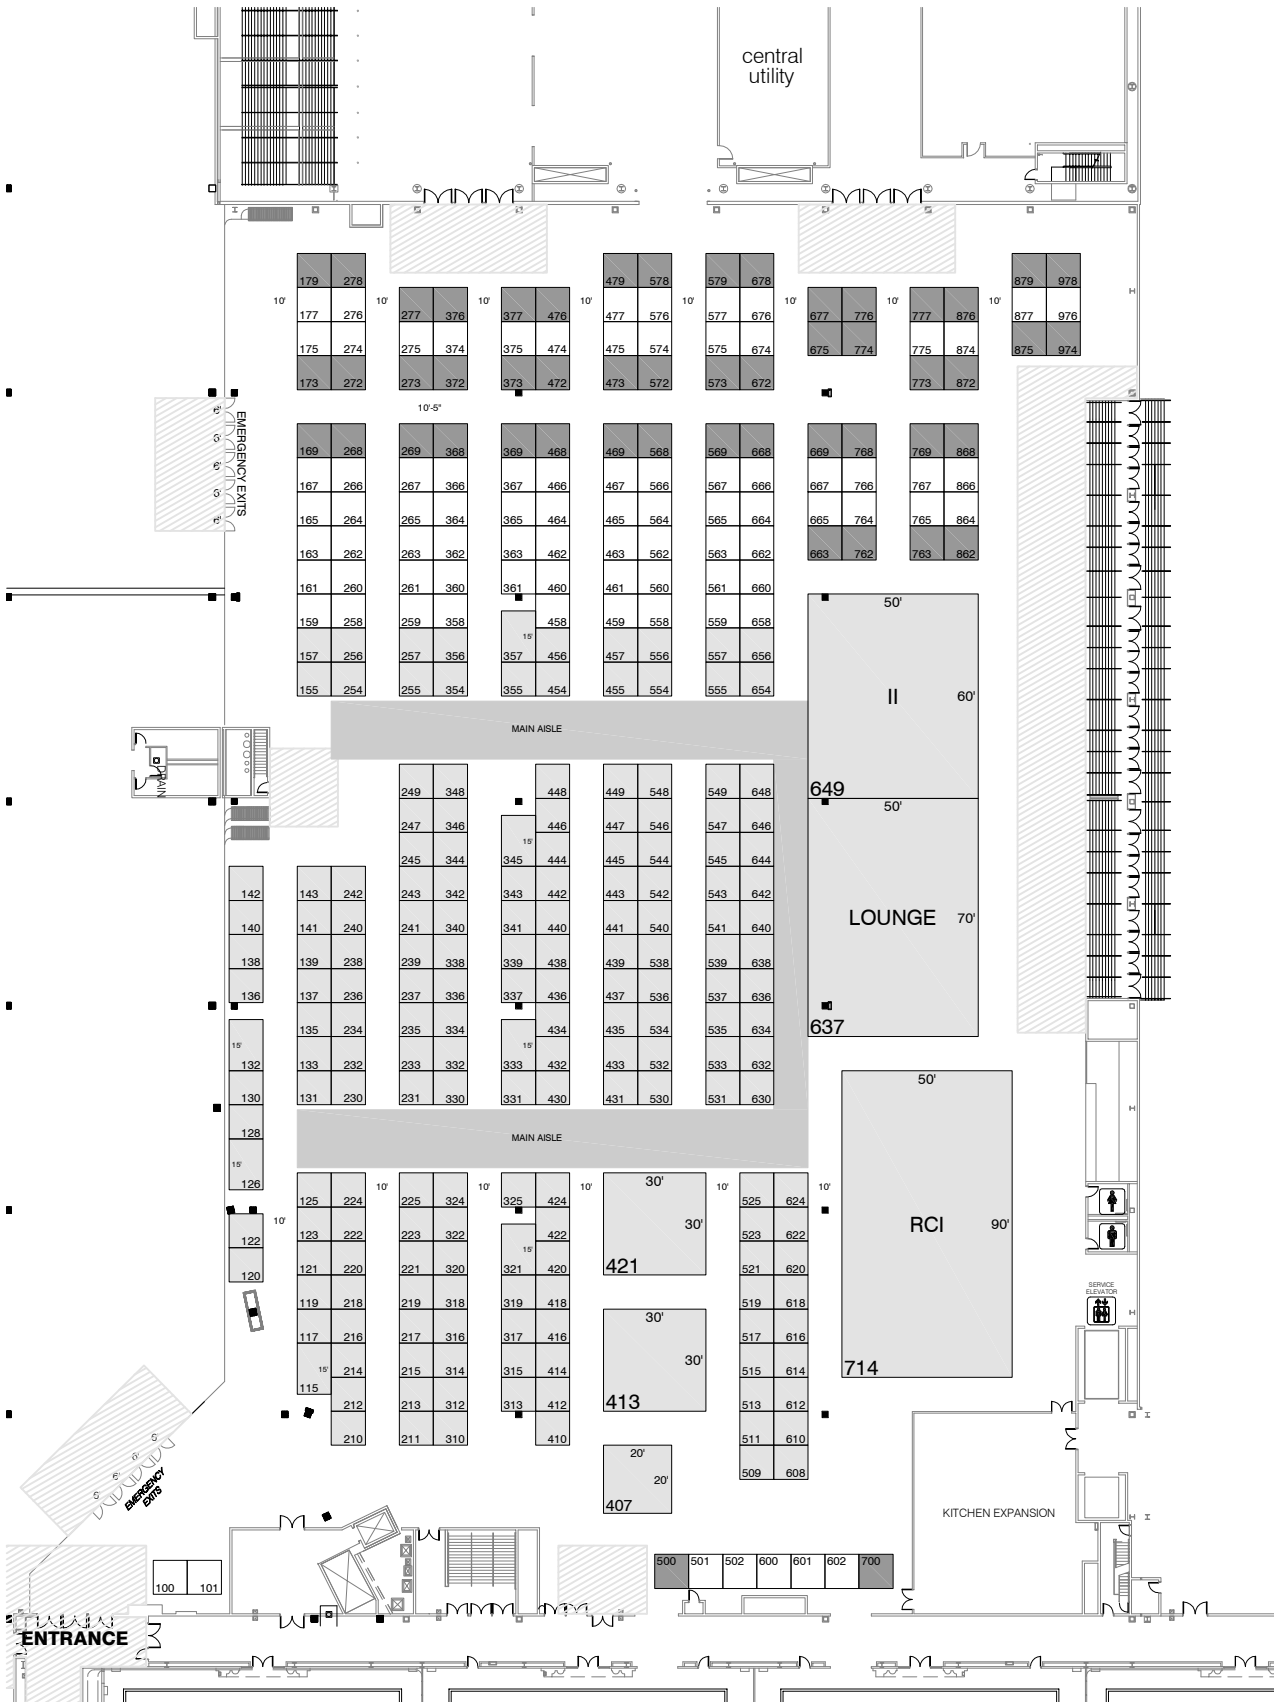

BLDG. LEGEND:

F R E E M A N

DRAWING STARTED:
3/20/2009 CULKIN
FILE PATH:
E:\ZShows_2010\A\ARDA Conv & Expo\Floor Plans

DRAWING NAME:
ARDA0310
HALL NAME:
EXHIBIT HALL D
JOB NUMBER:

ACCT. EXEC:
SM

SCALE: Custom

DISCLAIMER

EVERY EFFORT HAS BEEN MADE TO ENSURE THE ACCURACY OF ALL INFORMATION CONTAINED ON THIS FLOORPLAN. HOWEVER NO WARRANTIES, EITHER EXPRESSED OR IMPLIED ARE MADE WITH RESPECT TO THIS FLOORPLAN. IF THE LOCATION OF BUILDING COLUMNS, UTILITIES OR OTHER ARCHITECTURAL COMPONENTS OF THE FACILITY IS A CONSIDERATION IN THE CONSTRUCTION OR USAGE OF AN EXHIBIT, IT IS THE SOLE RESPONSIBILITY OF THE EXHIBITOR TO PHYSICALLY INSPECT THE FACILITY TO VERIFY ALL DIMENSIONS AND LOCATIONS.
© COPYRIGHT 2007, FREEMAN CO.
ALL RIGHTS RESERVED.

- Preferred

- Corner

- Standard